






Front Elevation

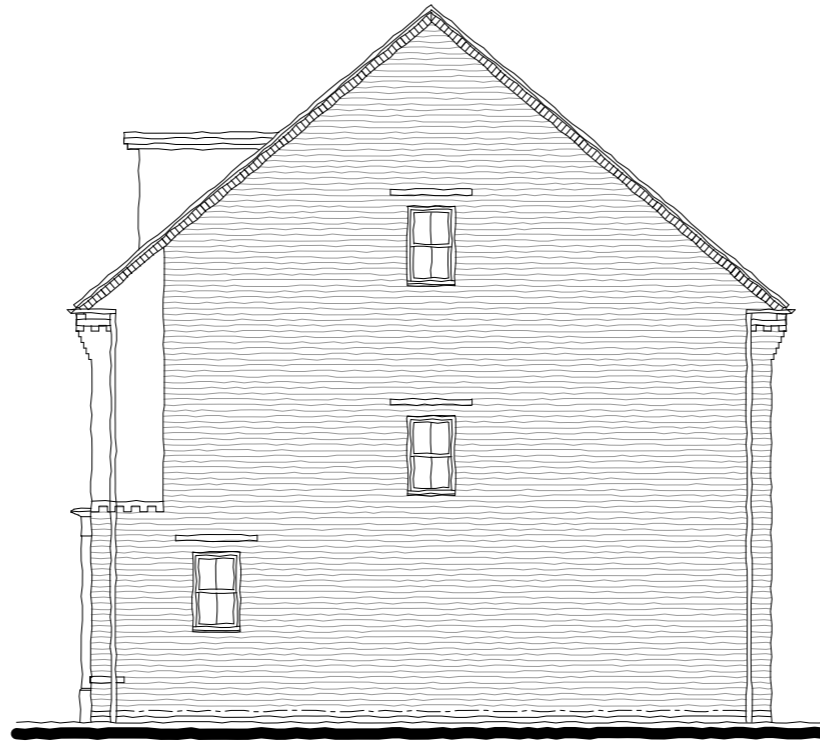

Side Elevation

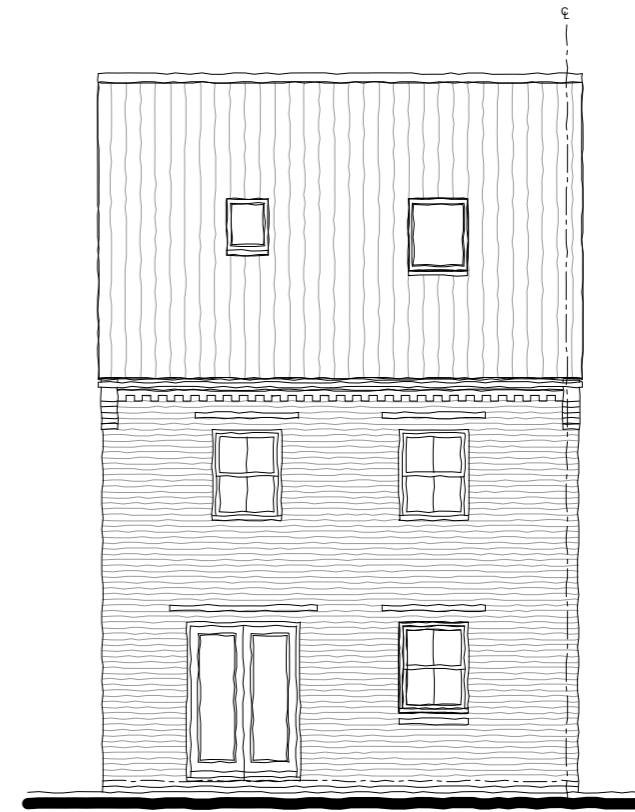


Rear Elevation

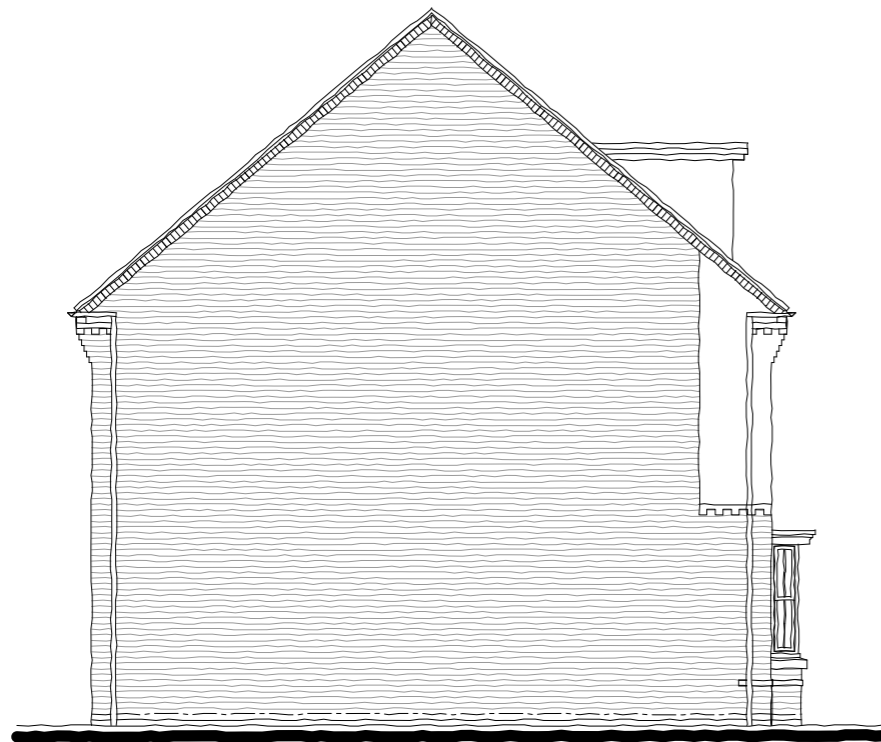

Side Elevation



No.	Date	Amendment	Initials	No.	Date	Amendment	Initials
-----	------	-----------	----------	-----	------	-----------	----------

Client : BDW Homes (Eastern Counties)				 <p>Grafik Architecture Station Court Radford Way Billericay Essex CM12 0DZ T +44 (0)1277 658 233 F +44 (0)1277 658 234 www.grafikuk.com</p>			
Project : Malyons Lane							
Hullbridge							
Drawing : H406 Bayswater - Elevations							
Scale : 1:100 @ A3		Status : Preliminary		Rev : -			
Date : Nov 2017		Dwg No : 16-2600-029					

© THIS DRAWING IS THE COPYRIGHT OF GRAFIK ARCHITECTURE. It shall not be in any way used or reproduced without their prior written consent. All dimensions are to be checked on site or in the workshop prior to commencing any work. Work only to figured dimensions. Any discrepancies are to be reported to the Architect.