
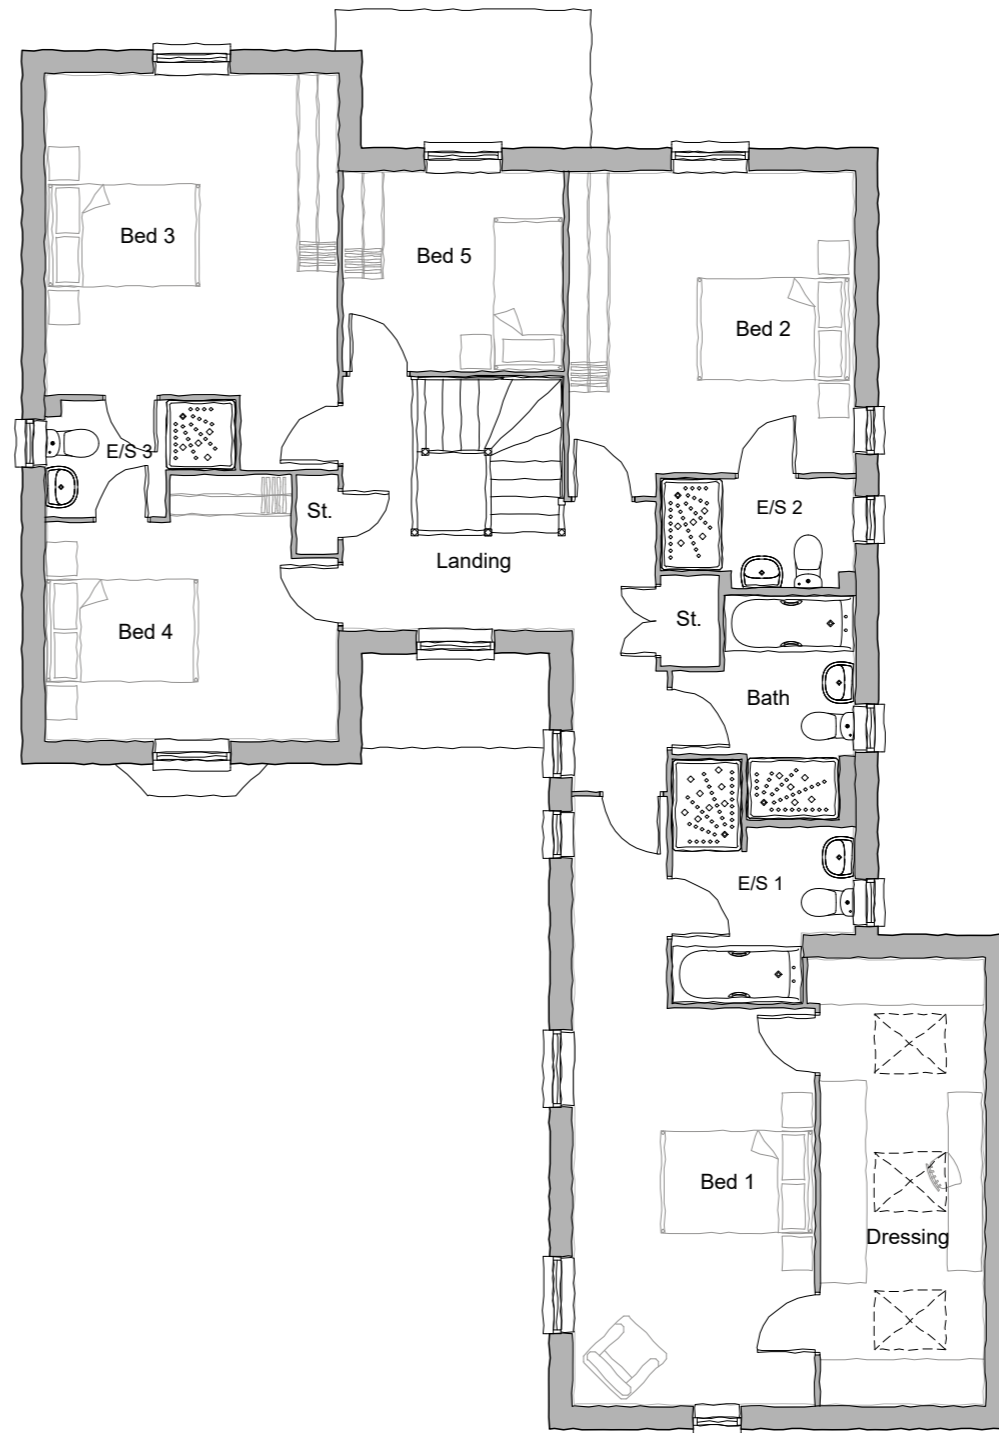


Ground Floor Plan

 

First Floor Plan

No.	Date	Amendment	Initials	No.	Date	Amendment	Initials
-----	------	-----------	----------	-----	------	-----------	----------

Client : **BDW Homes (Eastern Counties)**  
 Project : **Malyons Lane**  
**Hullbridge**



**Grafik Architecture**  
 Station Court  
 Radford Way  
 Billericay  
 Essex CM12 0DZ  
 T +44 (0)1277 658 233  
 F +44 (0)1277 658 234  
 www.grafikuk.com

Drawing : **H546 Arbury - Floor Plans**  
 Scale : **1:100 @ A3**    Status : **Planning**    Rev : **-**  
 Date : **Feb 2018**    Dwg No : **16-2600-055**

© THIS DRAWING IS THE COPYRIGHT OF GRAFIK ARCHITECTURE. It shall not be in any way used or reproduced without their prior written consent. All dimensions are to be checked on site or in the workshop prior to commencing any work. Work only to figured dimensions. Any discrepancies are to be reported to the Architect.