




Front Elevation

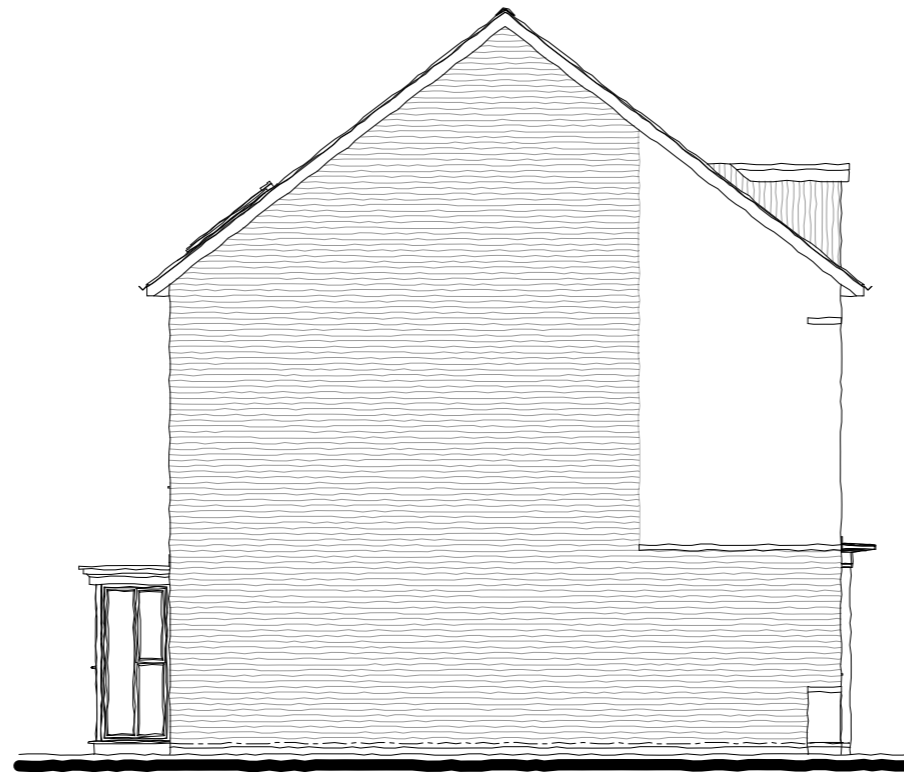

Side Elevation

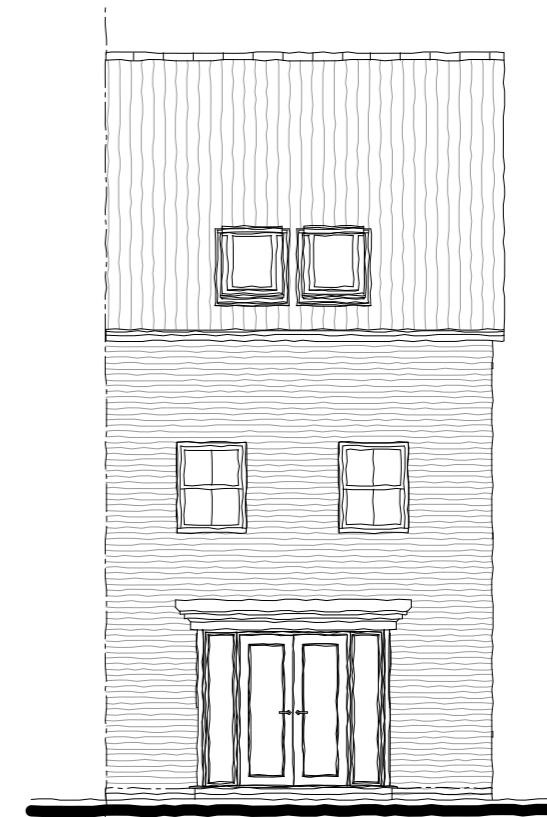

Rear Elevation

 

No.	Date	Amendment	Initials	No.	Date	Amendment	Initials
-----	------	-----------	----------	-----	------	-----------	----------

Client : **BDW Homes (Eastern Counties)**

Project : **Malyons Lane
Hullbridge**

Drawing : **Woodcote Elevations (EOT)**

Scale : 1:100 @ A3	Status : Preliminary	Rev : -
Date : Feb 2018	Dwg No : 16-2600-071	



Grafik Architecture
Station Court
Radford Way
Billericay
Essex CM12 0DZ
T +44 (0)1277 658 233
F +44 (0)1277 658 234
www.grafikuk.com

© THIS DRAWING IS THE COPYRIGHT OF GRAFIK ARCHITECTURE. It shall not be in any way used or reproduced without their prior written consent. All dimensions are to be checked on site or in the workshop prior to commencing any work. Work only to figured dimensions. Any discrepancies are to be reported to the Architect.