



Ground Floor Plan

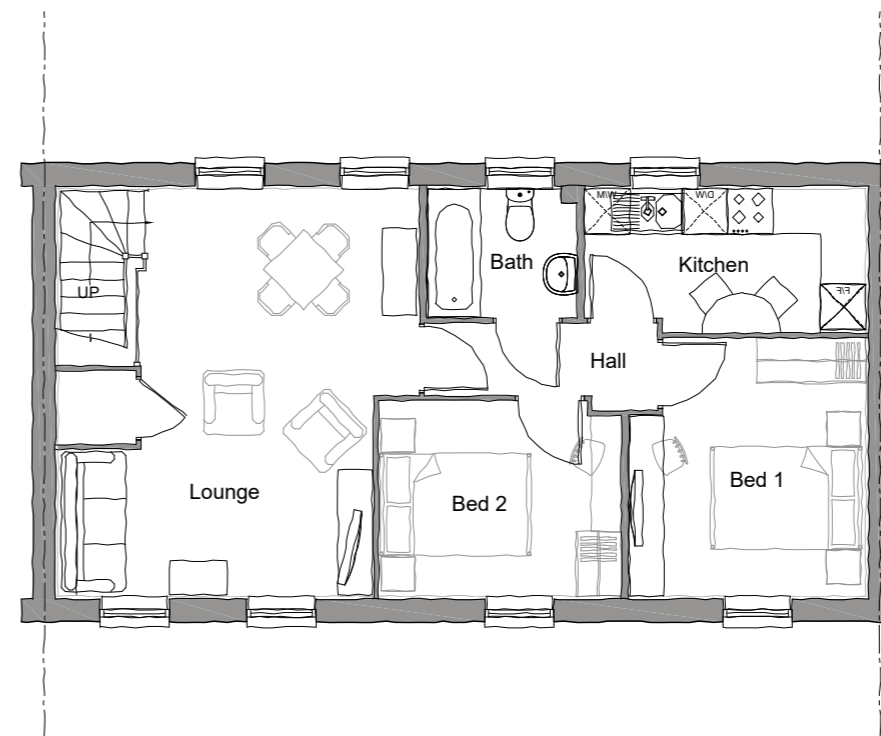

First Floor Plan



No.	Date	Amendment	Initials	No.	Date	Amendment	Initials
-----	------	-----------	----------	-----	------	-----------	----------

Client : BDW Homes (Eastern Counties)				 <p>Grafik Architecture Station Court Radford Way Billericay Essex CM12 0DZ T +44 (0)1277 658 233 F +44 (0)1277 658 234 www.grafikuk.com</p>			
Project : Malyons Lane							
Hullbridge							
Drawing : Type 72 Floor Plans							
Scale : 1:100 @ A3		Status : Preliminary		Rev : -			
Date : Feb 2018		Dwg No : 16-2600-094					

© THIS DRAWING IS THE COPYRIGHT OF GRAFIK ARCHITECTURE. It shall not be in any way used or reproduced without their prior written consent. All dimensions are to be checked on site or in the workshop prior to commencing any work. Work only to figured dimensions. Any discrepancies are to be reported to the Architect.