



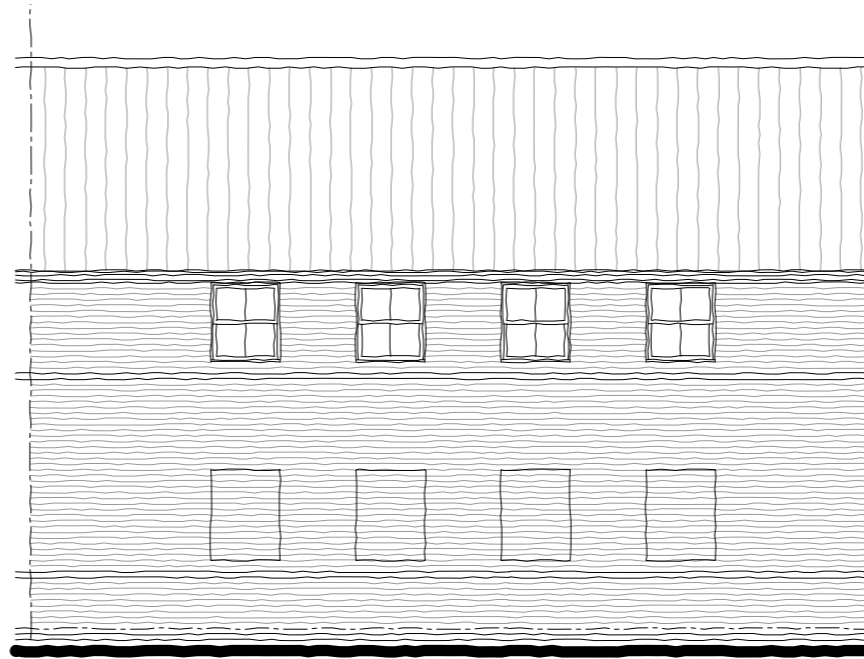


Front Elevation



Rear Elevation

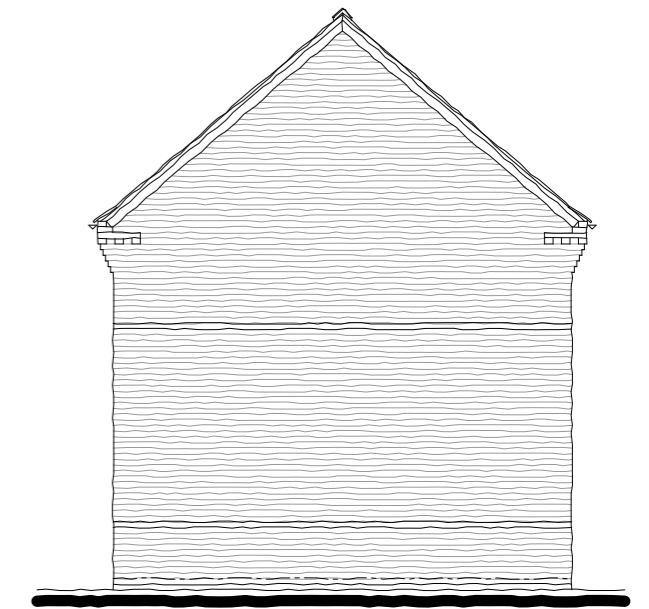

Side Elevation

 

No.	Date	Amendment	Initials	No.	Date	Amendment	Initials
-----	------	-----------	----------	-----	------	-----------	----------

Client : BDW Homes (Eastern Counties)	
Project : Malyons Lane Hullbridge	
Drawing : Type 72 Elevations	
Scale : 1:100 @ A3	Status : Preliminary Rev : -
Date : Feb 2018	Dwg No : 16-2600-095



Grafik Architecture
 Station Court
 Radford Way
 Billericay
 Essex CM12 0DZ
 T +44 (0)1277 658 233
 F +44 (0)1277 658 234
 www.grafikuk.com

© THIS DRAWING IS THE COPYRIGHT OF GRAFIK ARCHITECTURE. It shall not be in any way used or reproduced without their prior written consent. All dimensions are to be checked on site or in the workshop prior to commencing any work. Work only to figured dimensions. Any discrepancies are to be reported to the Architect.