




Wheelchair ground floor flat to 6 blocks only, remainder to follow flat arrangement above.

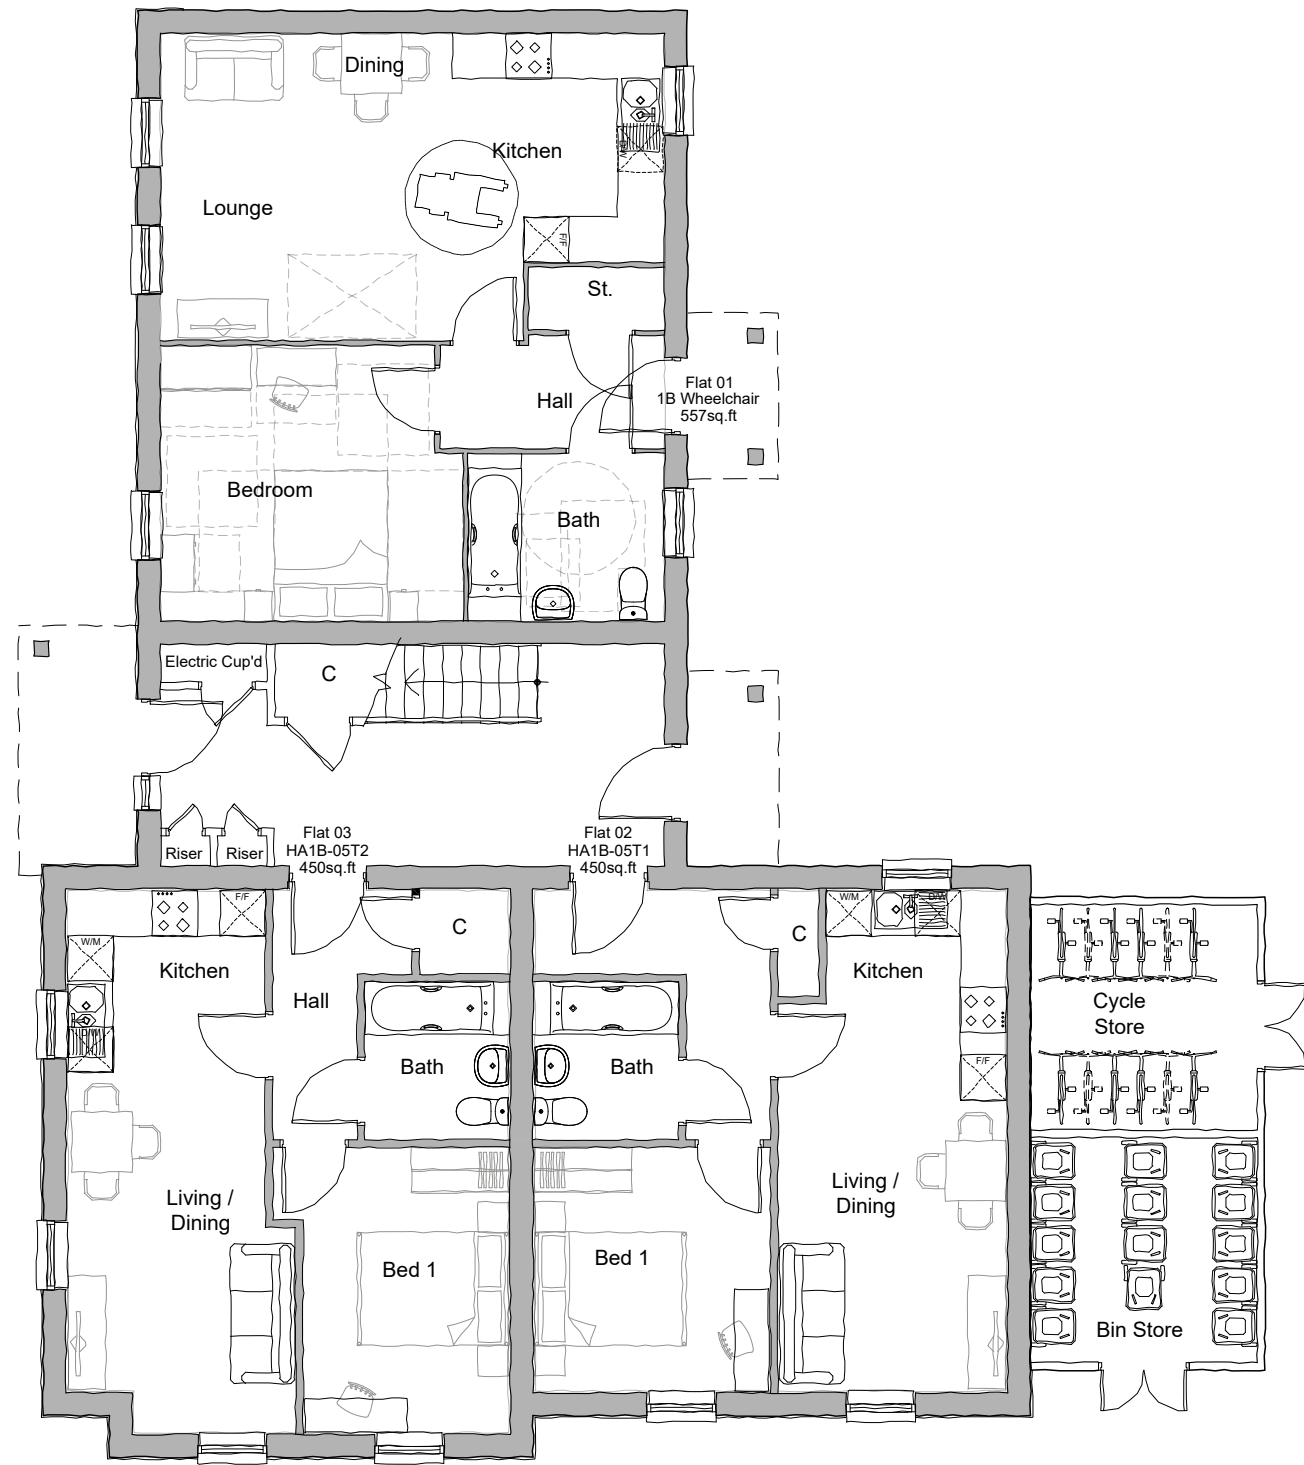

Ground Floor Plan  
2 x 1b and 1 x 2b

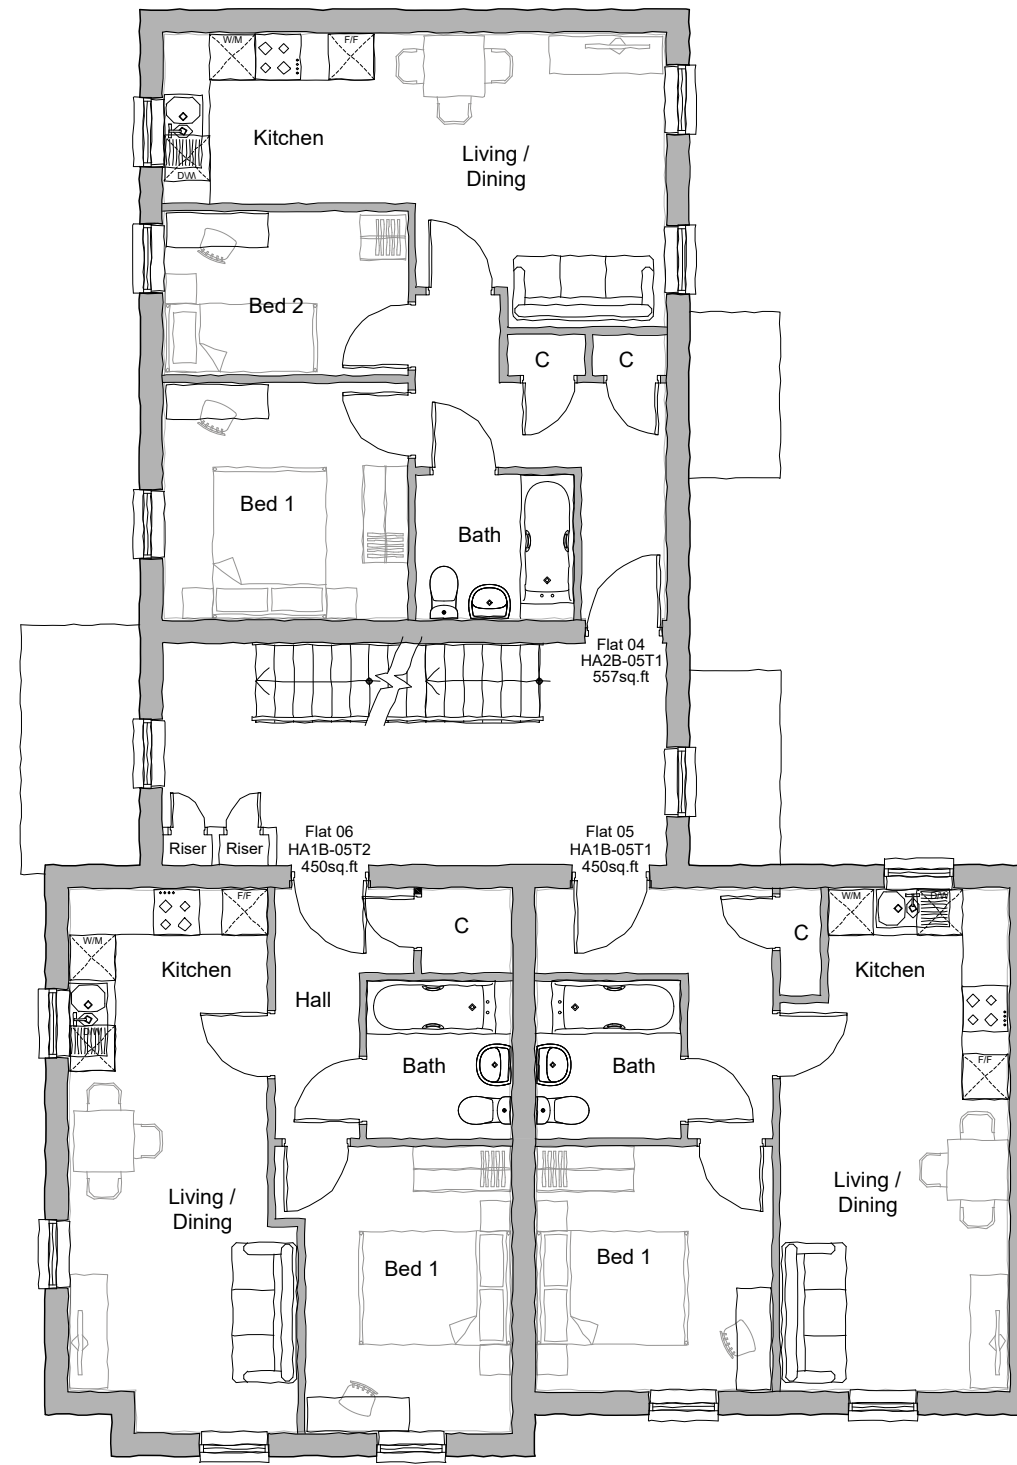

First Floor Plan  
2 x 1b and 1 x 2b

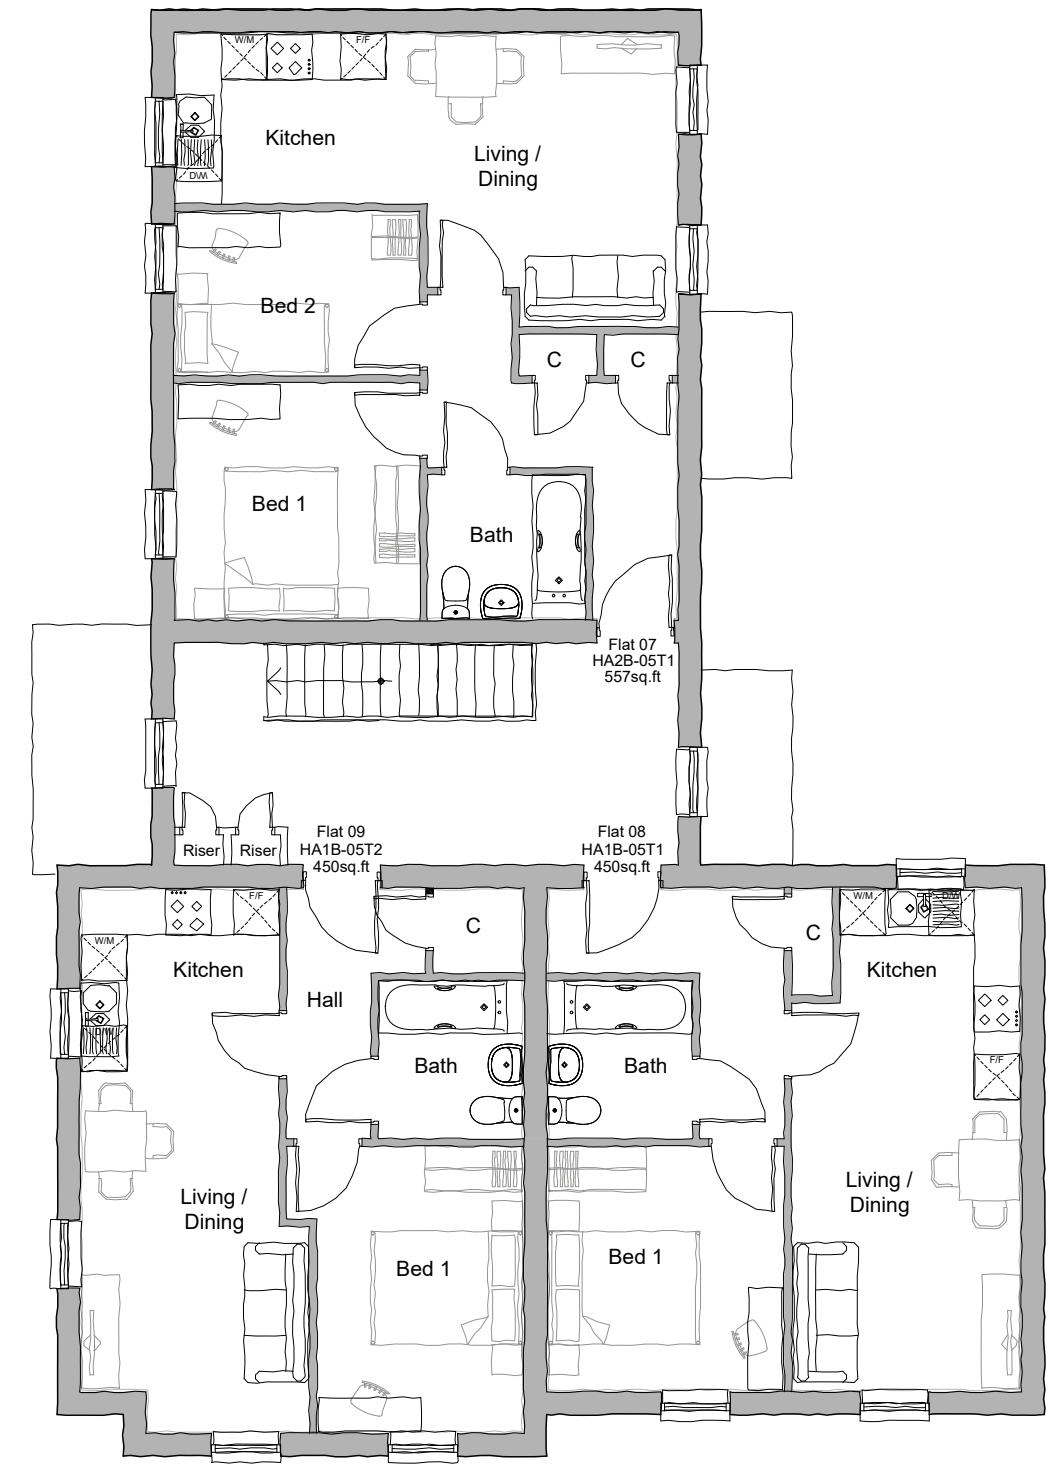

Second Floor Plan  
2 x 1b and 1 x 2b



No.	Date	Amendment	Initials	No.	Date	Amendment	Initials
<p>Client : <b>BDW Homes (Eastern Counties)</b></p> <p>Project : <b>Malyons Lane</b></p> <p><b>Hullbridge</b></p> <p>Drawing : <b>HA9 Flat Block Floor Plans</b></p> <p>Scale : <b>1:100 @ A2</b>    Status : <b>Preliminary</b>    Rev : <b>-</b></p> <p>Date : <b>Feb 2018</b>    Dwg No : <b>16-2600-101</b></p>							
<p><b>GRAFIK</b></p> <p><b>Grafik Architecture</b> Station Court Radford Way Billericay Essex CM12 0DZ T +44 (0)1277 658 233 F +44 (0)1277 658 234 www.grafikuk.com</p>				<p>© THIS DRAWING IS THE COPYRIGHT OF GRAFIK ARCHITECTURE. It shall not be in any way used or reproduced without their prior written consent. All dimensions are to be checked on site or in the workshop prior to commencing any work. Work only to figured dimensions. Any discrepancies are to be reported to the Architect.</p>			