


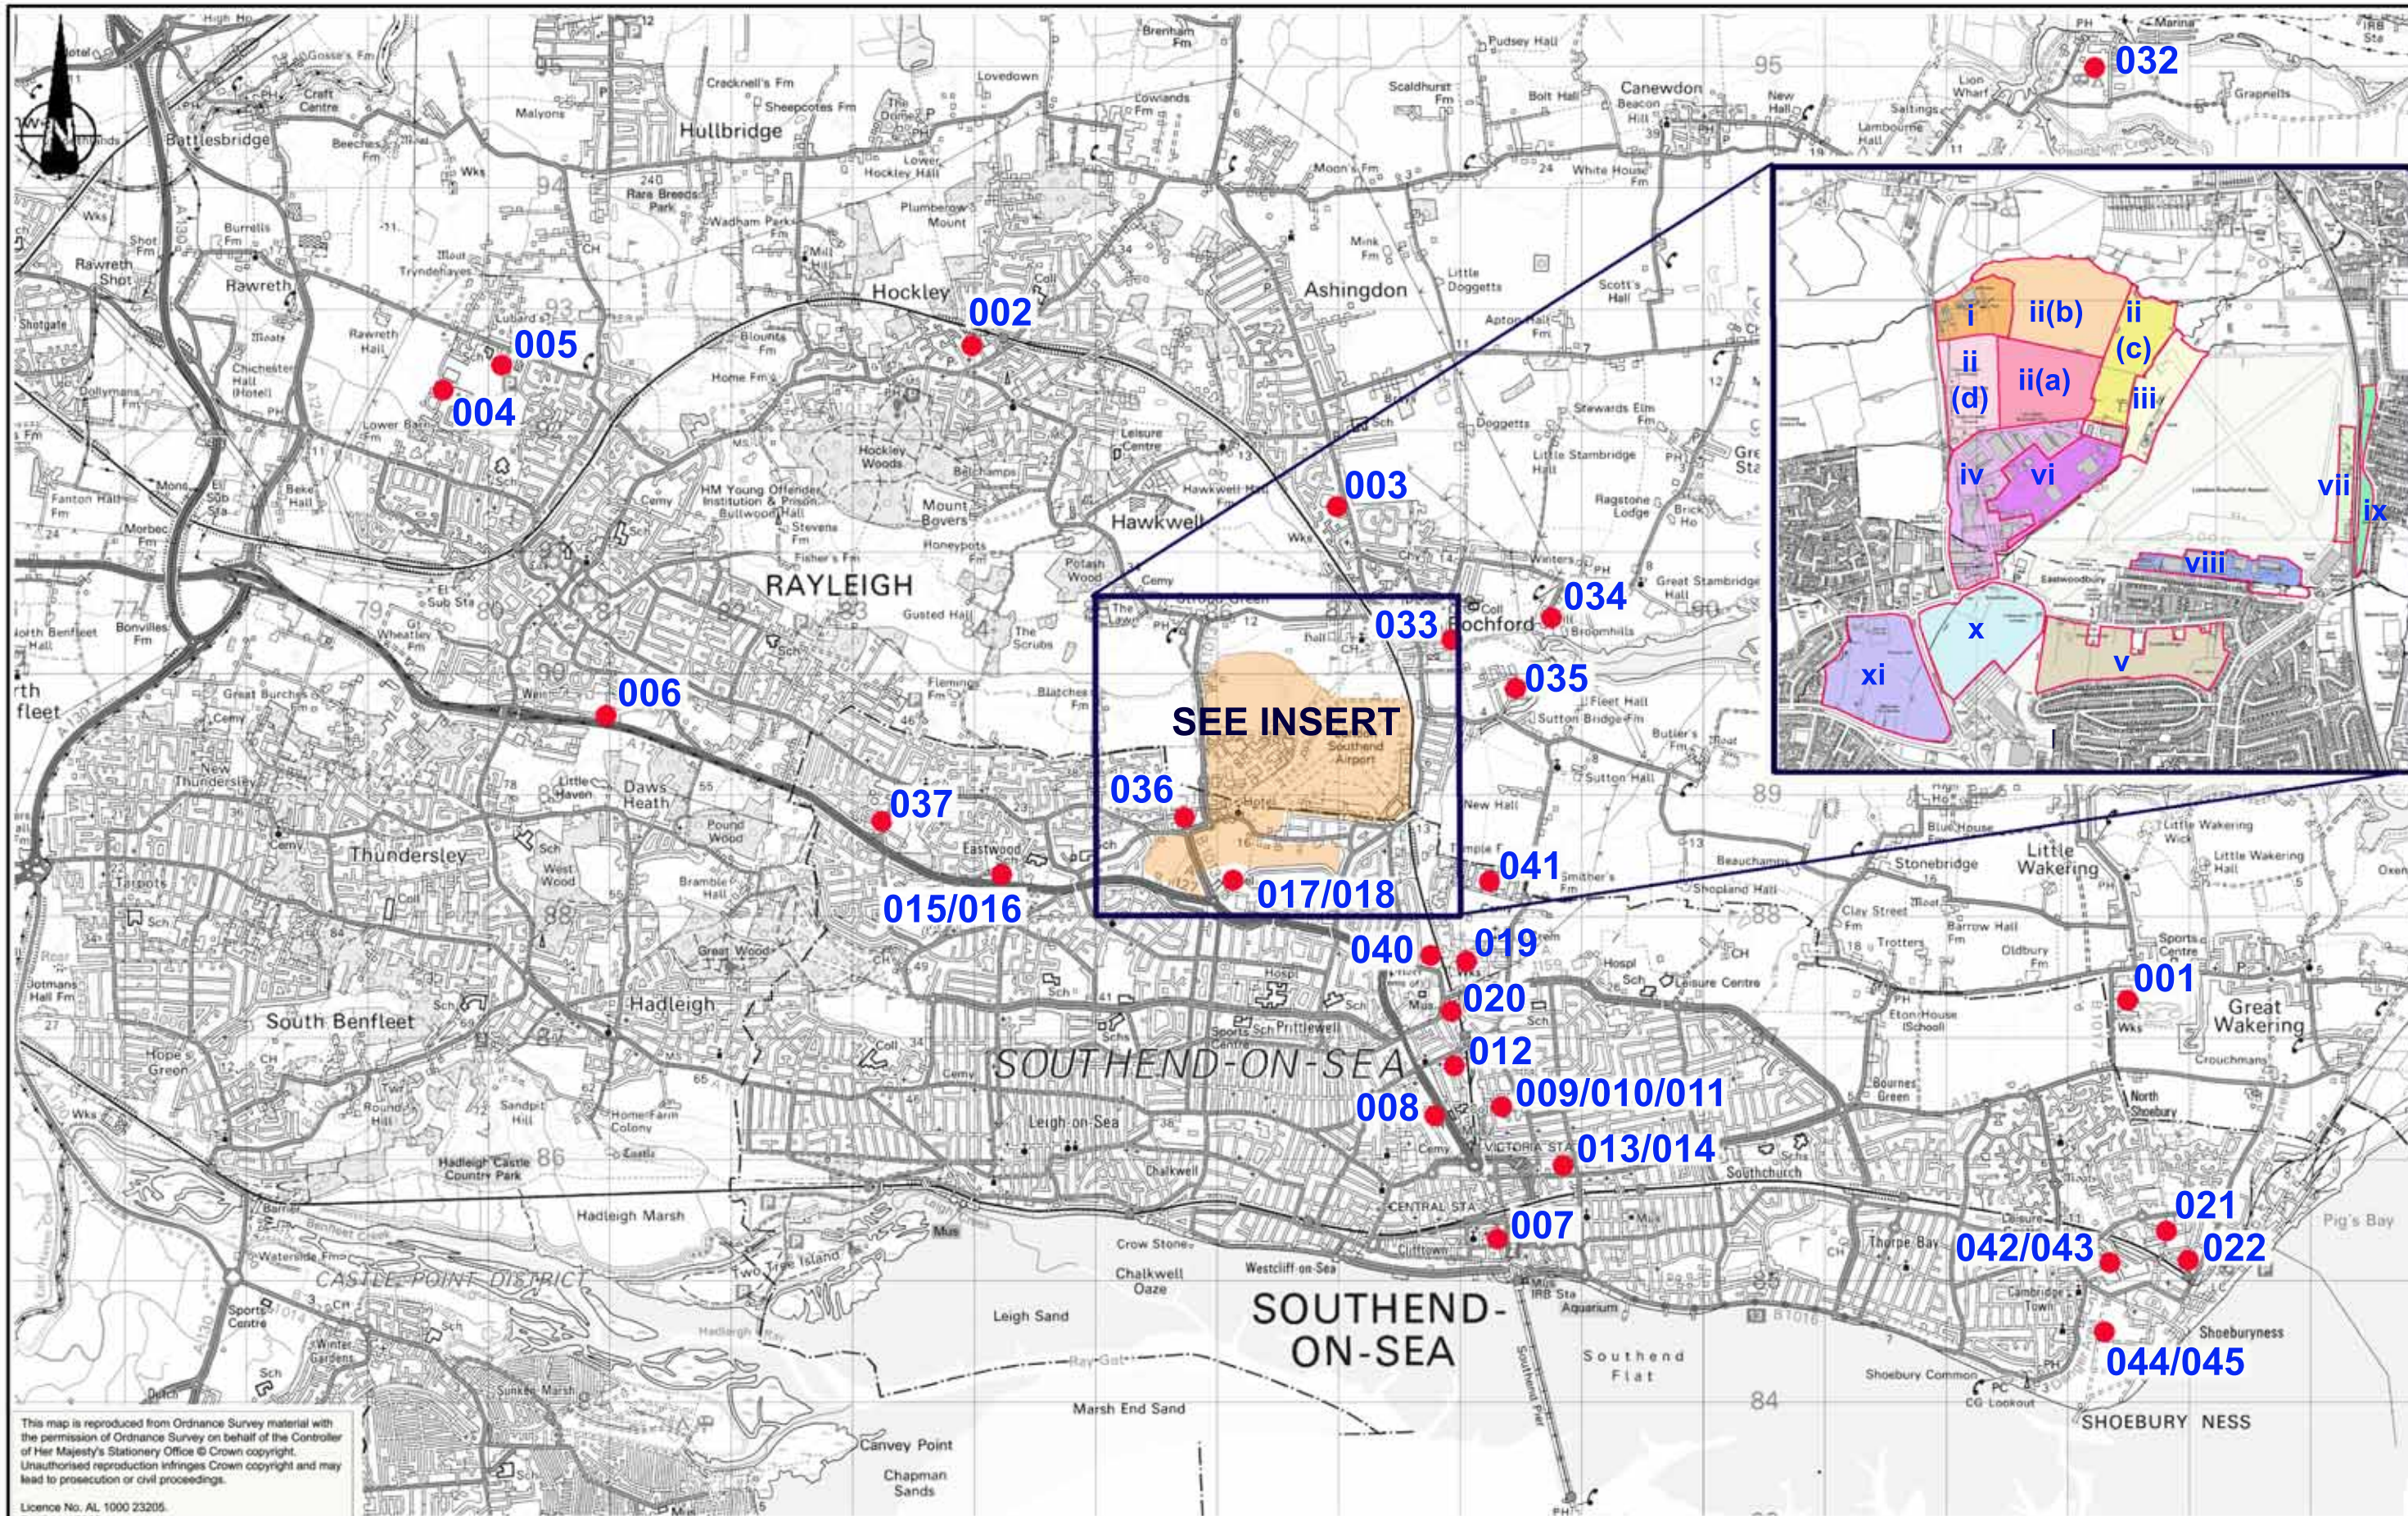

ATKINS

Atkins Limited
Landscape Architecture,
5 Wellbrook Court
Gilton Road
Cambridge, Cambs, England
CB3 0NA

Tel: (01223) 277529
Fax: (01223) 814160
www.atkinsglobal.com

SOUTHEND AIRPORT JAAP

**PPS 25 SEQUENTIAL TEST
ASSESSMENT SITES**

Sheet Size	Original Scale	Designed/Drawn	Checked	Authorised
A3	N.T.S	CAT	CF	CF
Date	Date	Date	Date	Date
12.09	12.09	12.09	12.09	12.09
Status	Drawing Number	Rev		
P	5085732/LS/001	-		