


Streetscene A-A (1:200)



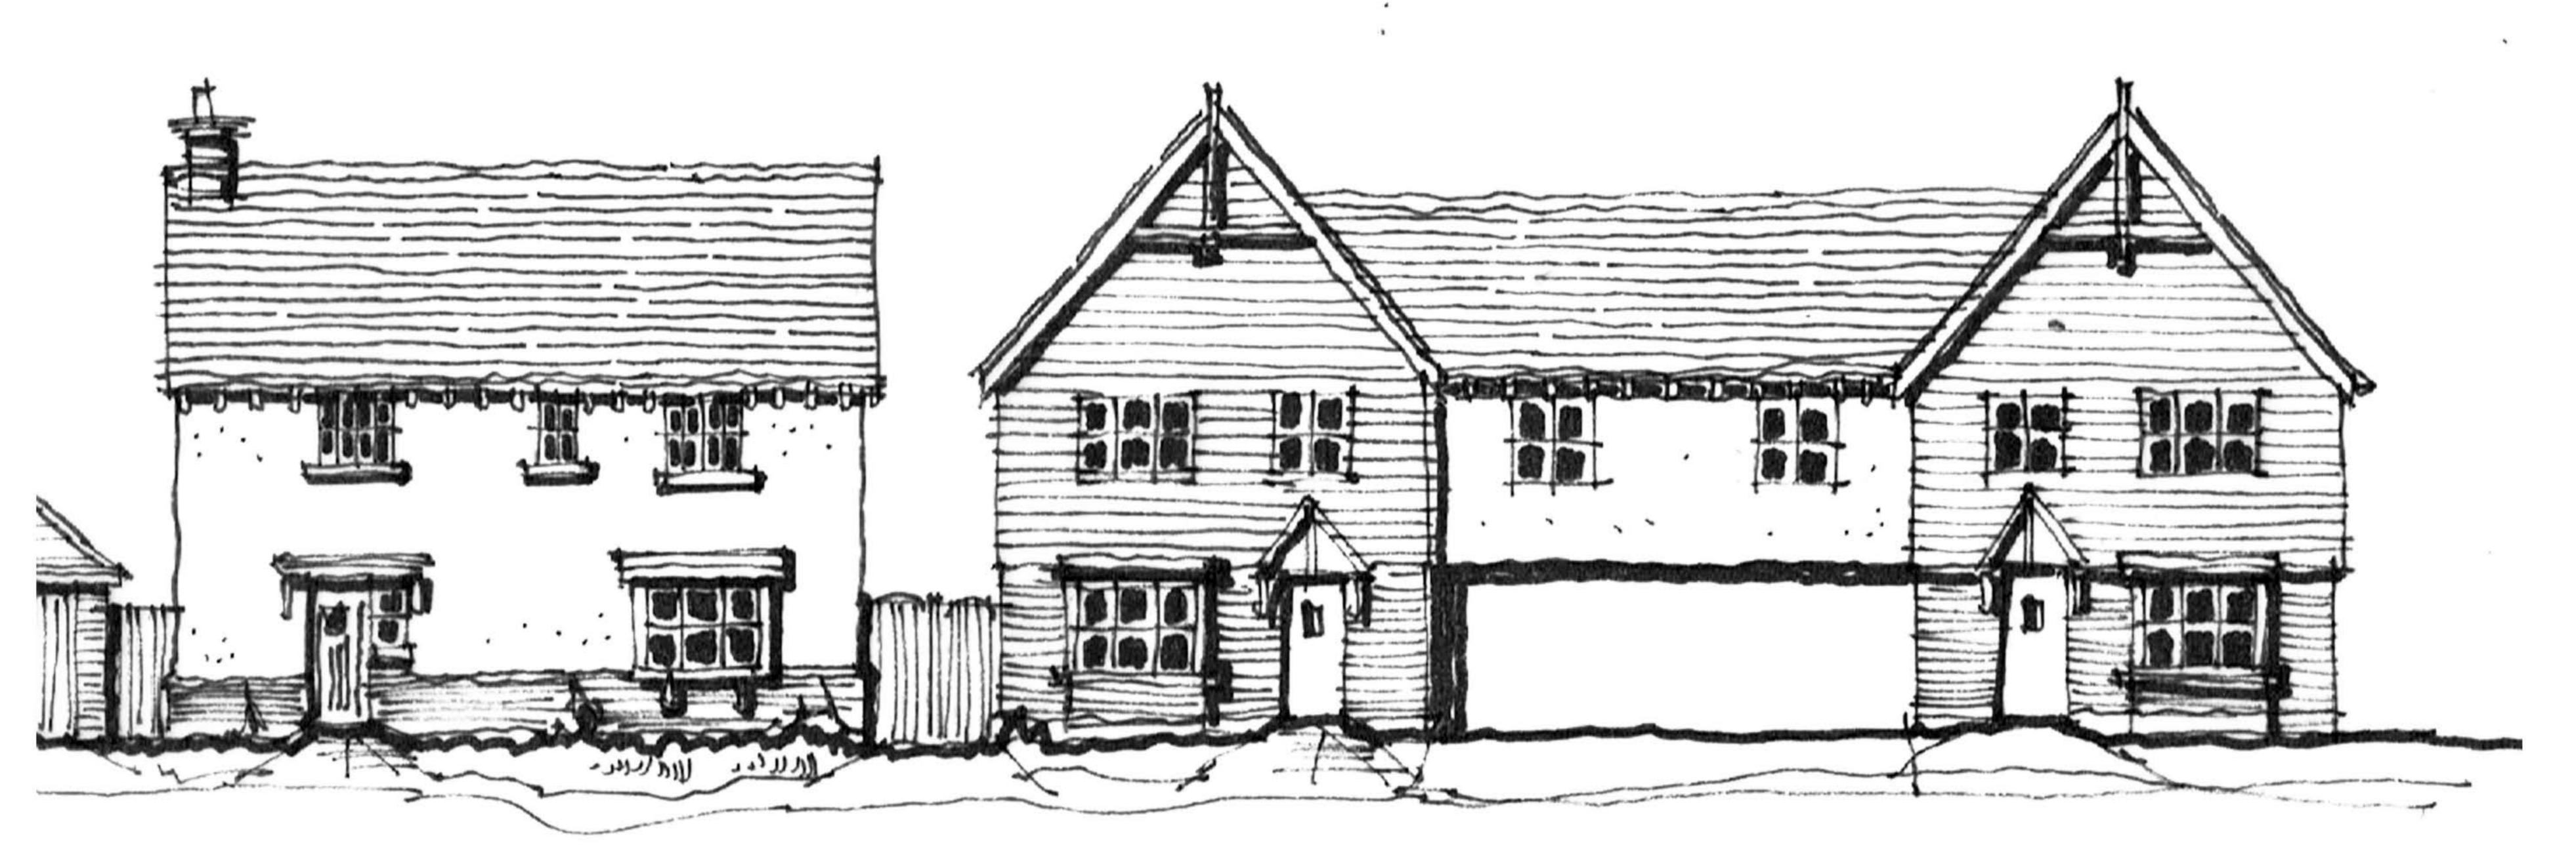

Part Streetscene 1:100



Part Streetscene 1:100

