




— Site Boundary
— Land Owned by others

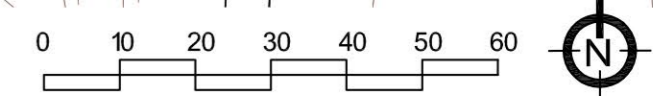

	Scale : 1:1000 @ A2
	Date : Jan 2013
	Status : -
	Dwg No : 2012-205-06
<small> Go Planning Unit 4, Bolding Hatch Business Centre Bishops Stortford Road Roxwell Chelmsford Essex CM1 4LF T: 01245 230712 E: Planning@goholdings.co.uk </small>	

Client : **Knight Group**
 Project : **Land off Lark Hill Road**
 Canewdon

Drawing : **Site Scheme Option 2**

© THIS DRAWING IS THE COPYRIGHT OF GO PLANNING LTD. It shall not be in any way used or reproduced without their prior written consent. All dimensions are to be checked on site or in the workshop prior to commencing any work. Work only to figured dimensions. Any discrepancies are to be reported to the Architect.