




REPRODUCED FROM ORDNANCE SURVEY © BY THE PERMISSION OF THE CONTROLLER OF HER MAJESTY'S STATIONERY OFFICE. © CROWN COPYRIGHT. ALL RIGHTS RESERVED. LICENCE NUMBER 100044561



SITE LOCATION PLAN  
SCALE 1:2500

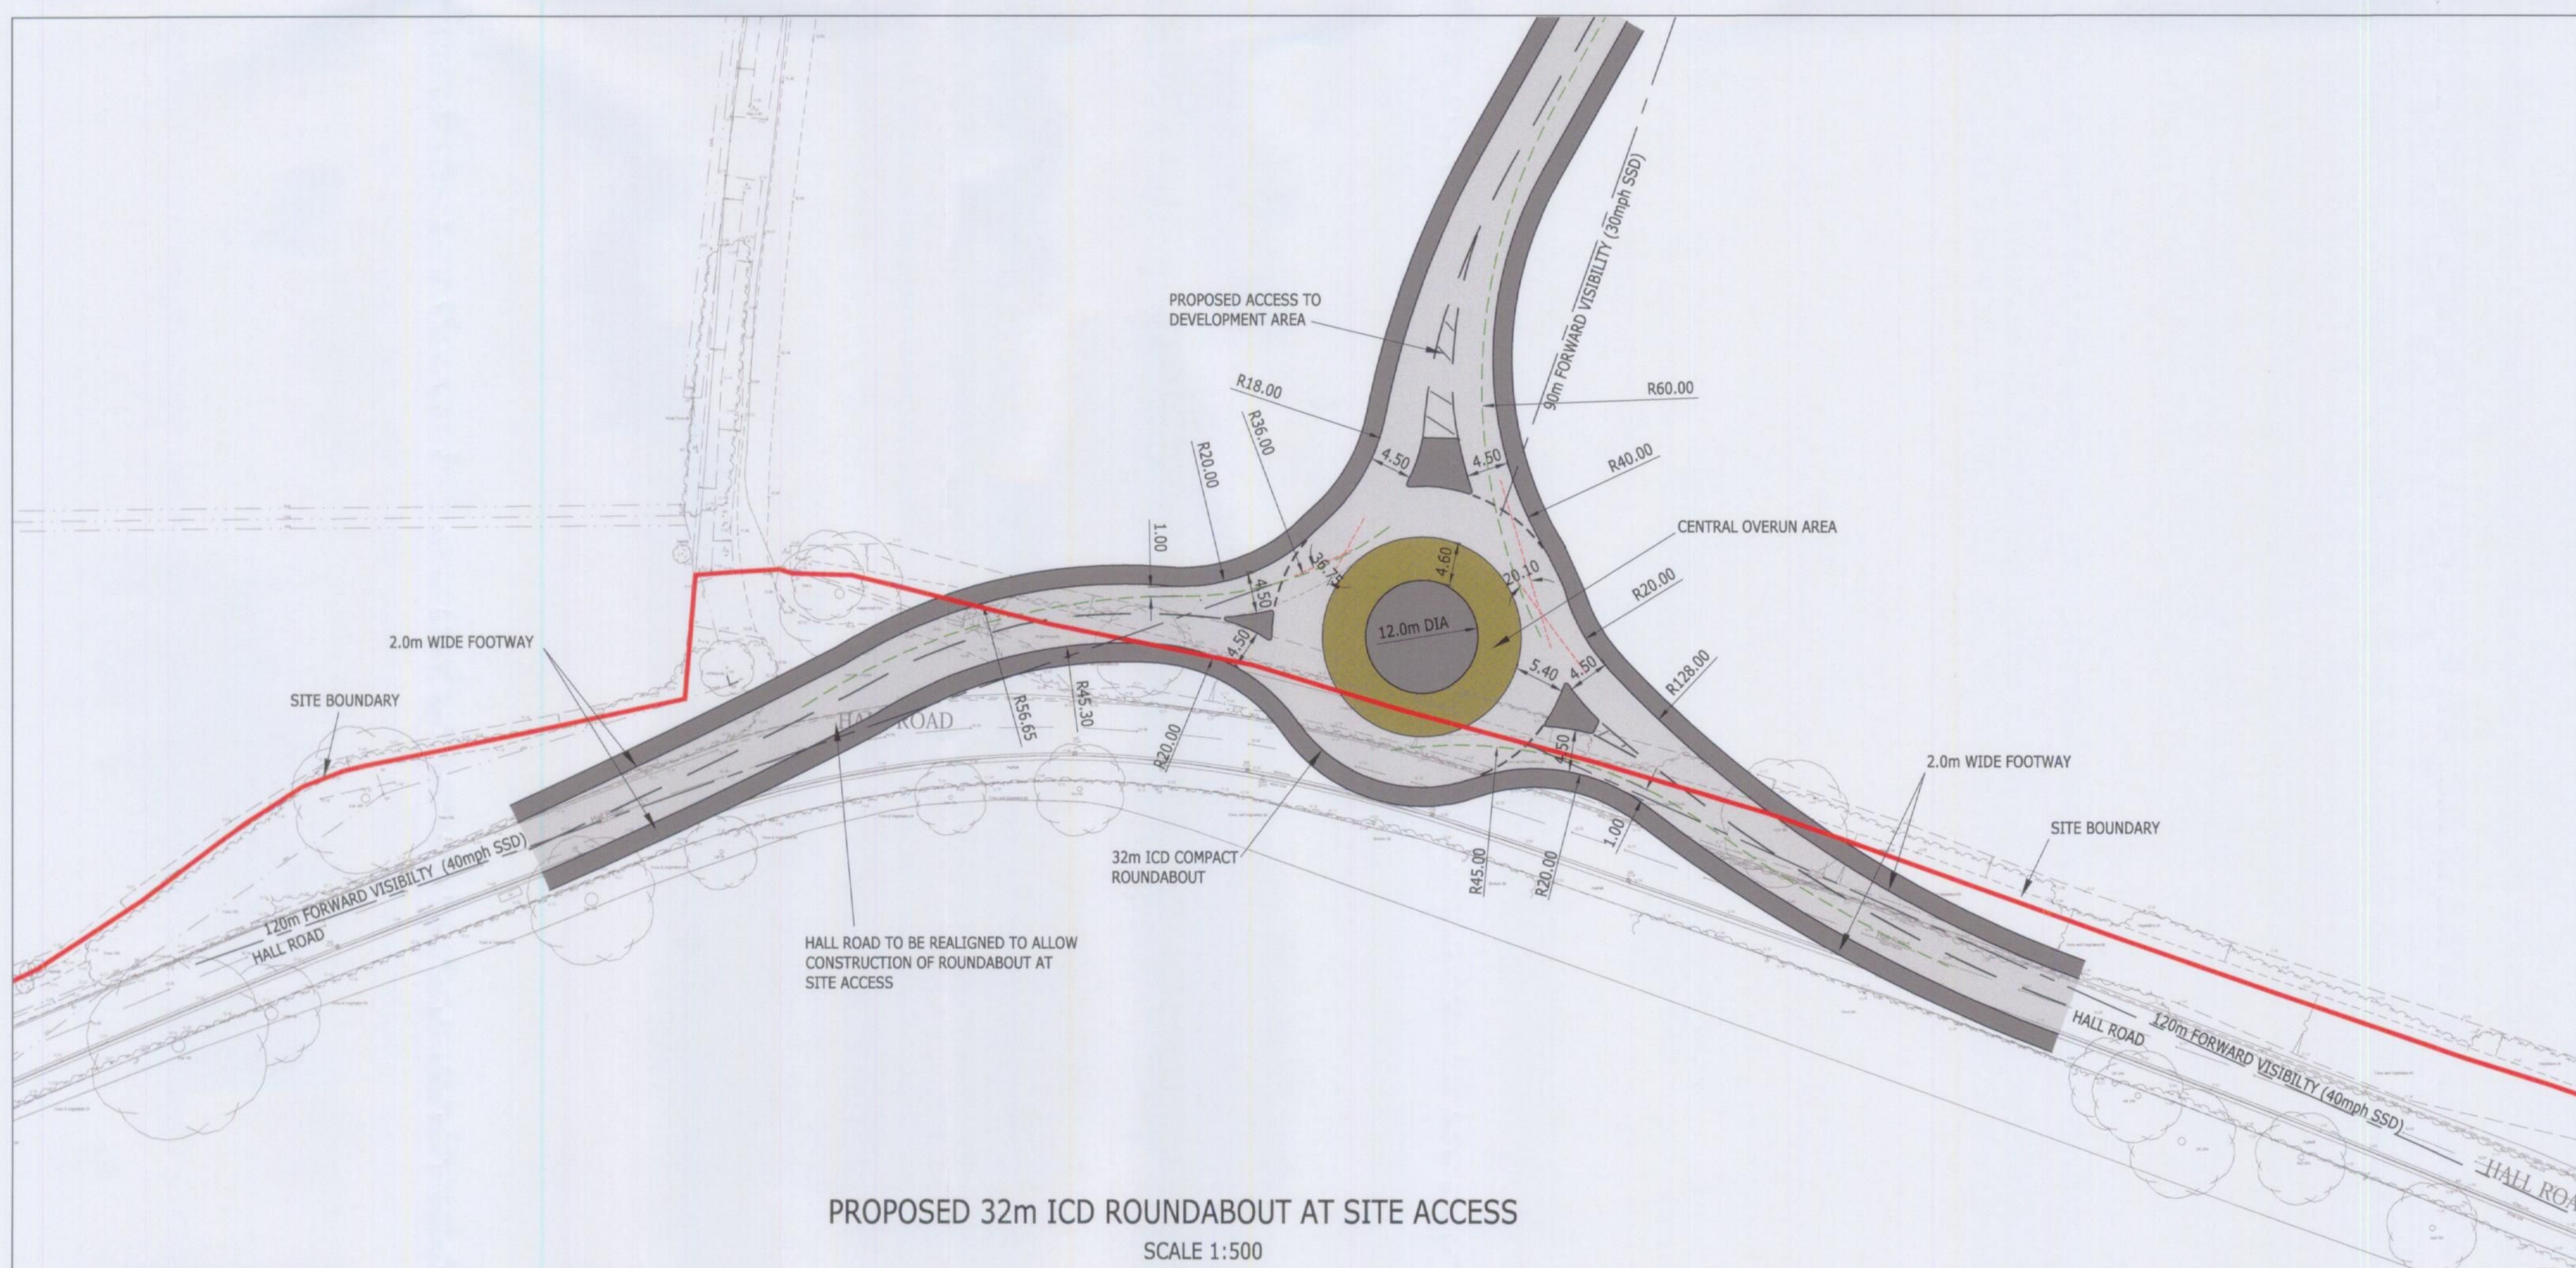

PROPOSED 32m ICD ROUNDABOUT AT SITE ACCESS  
SCALE 1:500


- NOTES:
1. THIS DRAWING IS TO BE READ IN CONJUNCTION WITH THE ALL OTHER RELATED DRAWINGS ISSUED BY THE ENGINEER
  2. DO NOT SCALE FROM THIS DRAWING. WORK FROM FIGURED DIMENSIONS ONLY
  3. ALL DIMENSIONS SHOWN ON THIS DRAWING ARE IN METRES UNLESS OTHERWISE STATED.
  4. ROUNDABOUT, LINKS AND JUNCTIONS ARE SUBJECT TO DETAILED CAPACITY ANALYSIS, DETAILED DESIGN AND FULL TECHNICAL AGREEMENT WITH THE RELEVANT DMRB AND LOCAL AUTHORITY STANDARDS AND APPROVALS

NOT FOR CONSTRUCTION -  
SUBJECT TO APPROVAL

REV	AMENDMENTS	DN	CHK	APP	DATE

**ARDENT**  
CONSULTING ENGINEERS

4th Floor, Diamond House  
35/38 Hatton Garden  
London  
EC1N 8EB  
T 020 7430 1209  
F 020 7430 0318  
www.ardent-ce.co.uk  
enquiries@ardent-ce.co.uk

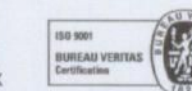

CLIENT: **BELLWAY HOMES**

PROJECT TITLE: **HALL ROAD  
ROCHFORD**

DRAWING TITLE: **PROPOSED HALL ROAD  
ROUNDABOUT**

SCALE: AS SHOWN	DATE: OCTOBER 2011	DESIGNED: AMF
DRAWN: AMF	CHECKED: CMB	APPROVED: DJR
DRAWING NO. G551-018	REV: -	